






Hamilton College Chapel - Tower and Roof Restoration

LEGEND		SET-UP	BREAKDOWN
	PHASE 1 SCAFFOLD	3/15 - 4/03	10/21 - 10/28 +/-
	PHASE 2 SCAFFOLD	5/27 - 6/03	8/20 - 8/24
	PHASE 3	8/20 - 8/24	10/23 - 11/05
	SITE FENCE/ LAYDOWN AREA	5/26 - 5/29	10/23 - 11/05
	OFFICE TRAILER	5/27	10/21 - 10/28

NOTES:

*ITEMS TO DISCUSS

- CONTRACTOR PARKING LOCATIONS

- HRS - SUGGESTED 7:00 -> 4:30 TYPICAL

UNLESS OTHERWISE

DISCUSSED OR REQUESTED


MONDAY - FRIDAY

DRAFT

02/14/2020



PHASE 1: 3/15 - 4/03

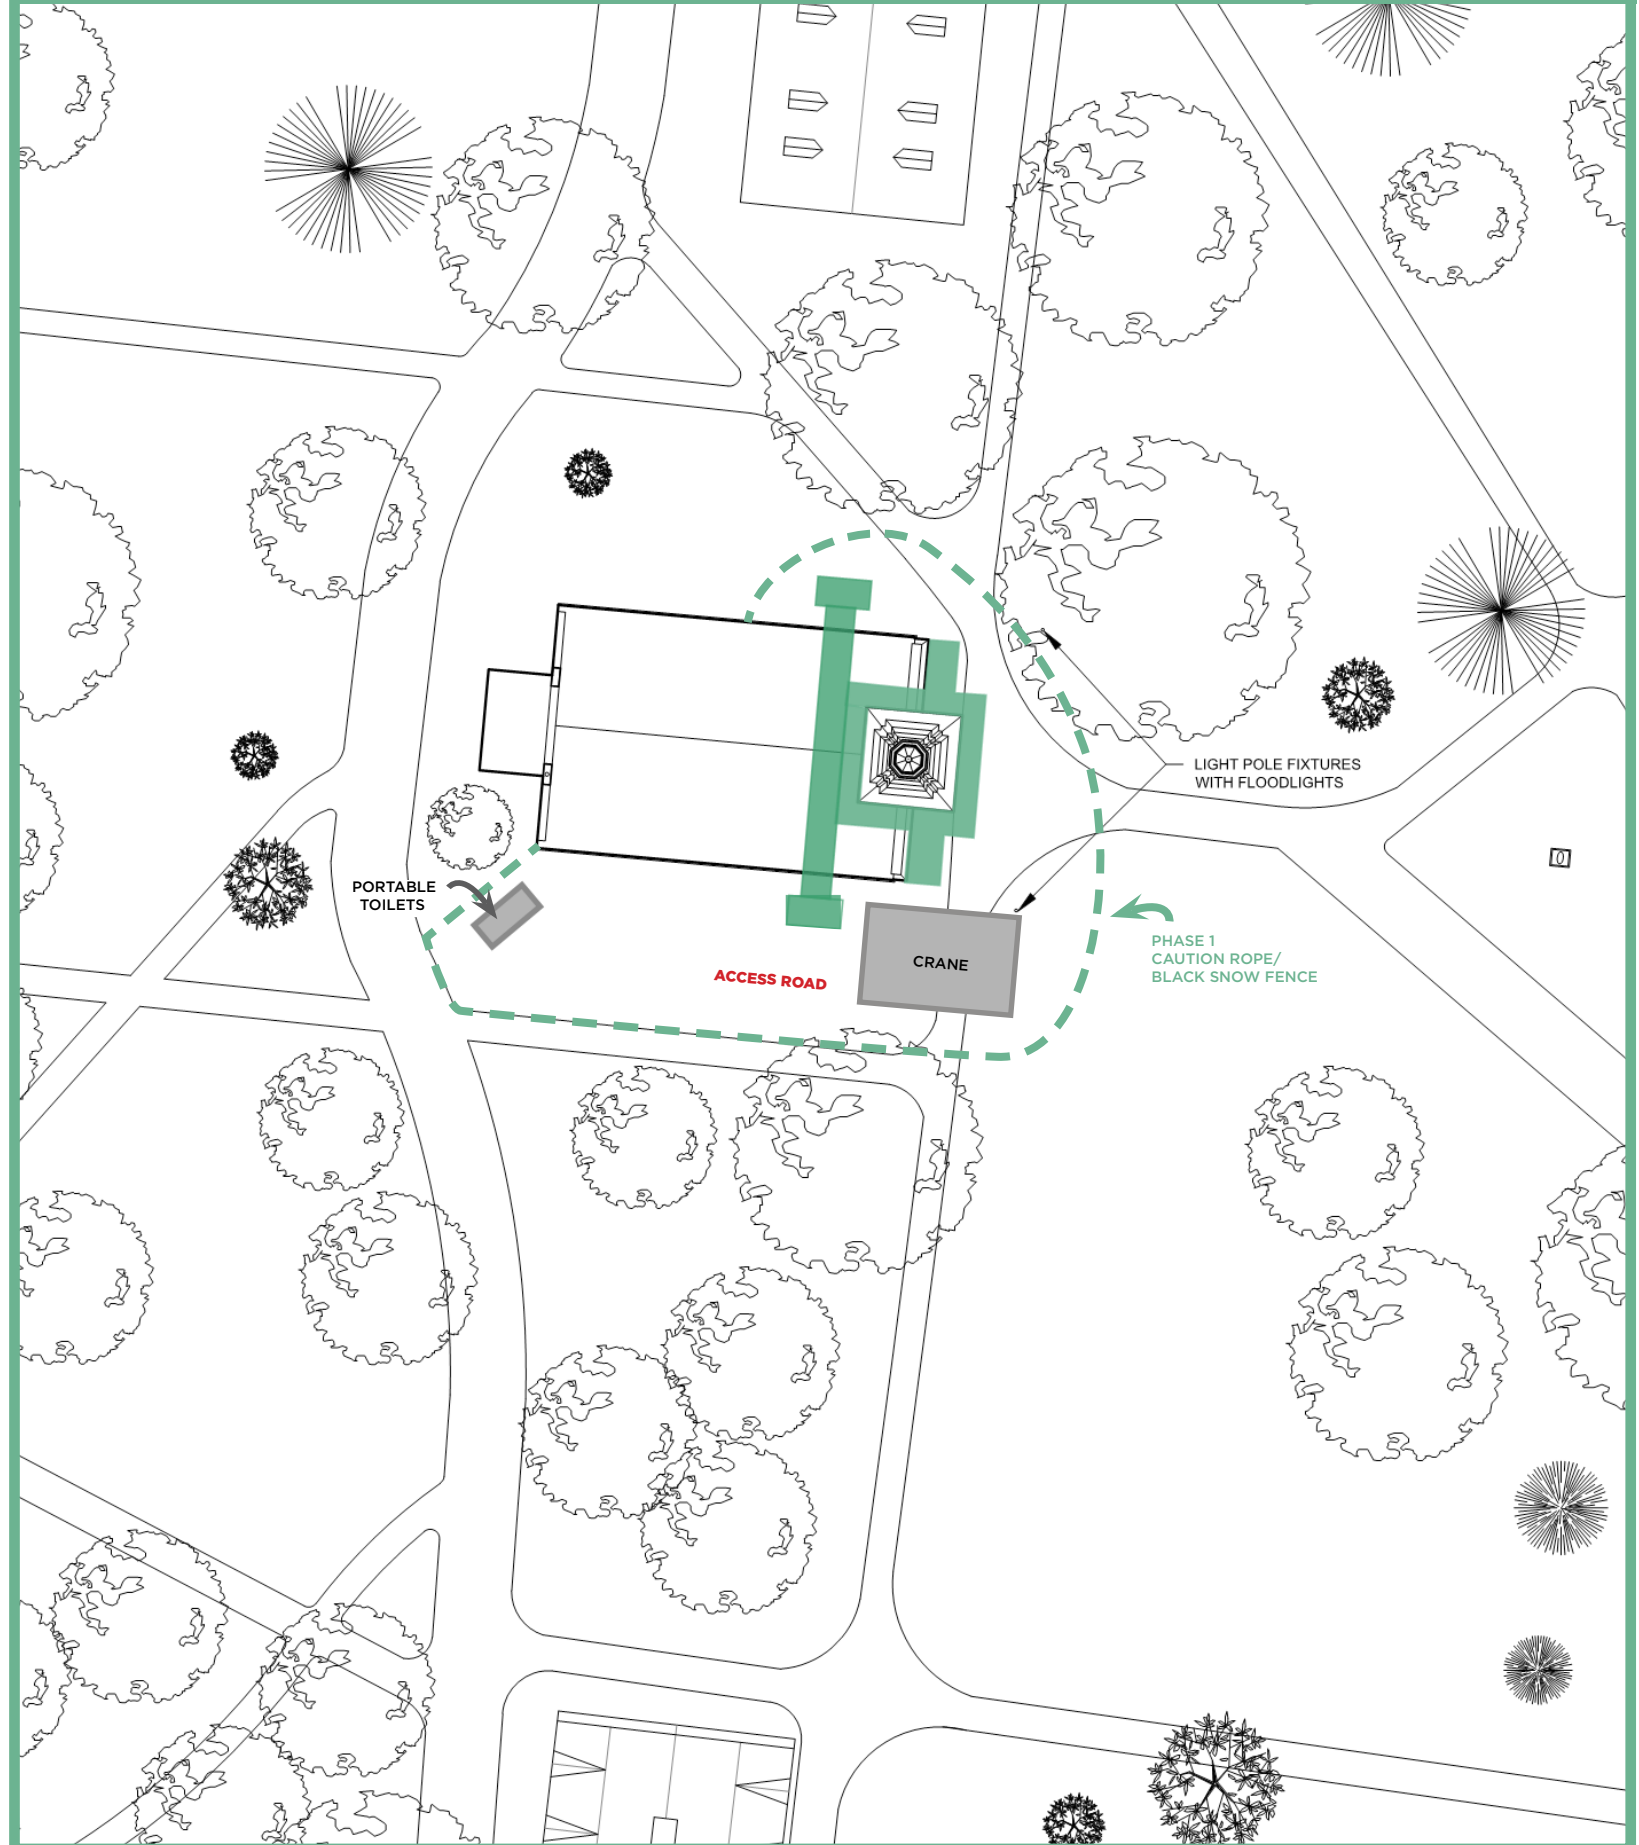

MESICK
COHEN
WILSON
BAKER
architects

388 BROADWAY
ALBANY, NY 12207
p. (518)433-9394
f. (518)433-9397

5525 OLD TOWNE RD.
SUITE B
LIAMSBURG, VA 23188
p. (757)221-0713
f. (757)221-0714

CONSULTANTS

SITE PLAN

**HAMILTON COLLEGE CHAPEL
TOWER AND ROOF RESTORATION**
198 COLLEGE HILL ROAD, CLINTON, NY 13323

PROGRESS SET

NOT FOR
CONSTRUCTION

PLOTTED DATE:

REVISIONS

SCALE

COMMISSION NO

NAME _____ NO. _____ DATE _____






LA

JANUARY 20, 2020

SP-1

DRAWING NO.

Hamilton College Chapel - Tower and Roof Restoration

LEGEND	SET-UP	BREAKDOWN
 PHASE 1 SCAFFOLD	3/15 - 4/03	10/21 - 10/28 +/-
 PHASE 2 SCAFFOLD	5/27 - 6/03	8/20 - 8/24
 PHASE 3	8/20 - 8/24	10/23 - 11/05
 SITE FENCE/ LAYDOWN AREA	5/26 - 5/29	10/23 - 11/05
 OFFICE TRAILER	5/27	10/21 - 10/28

NOTES:


*ITEMS TO DISCUSS

- | | |
|---------------------------------------|--------------------------------|
| - CONTRACTOR PARKING LOCATIONS | |
| - HRS - SUGGESTED | 7:00 -> 4:30 TYPICAL |
| | UNLESS OTHERWISE |
| | DISCUSSED OR REQUESTED |
| | MONDAY - FRIDAY |

DRAFT
02/14/2020



PHASE 2: 5/27 - 6/03

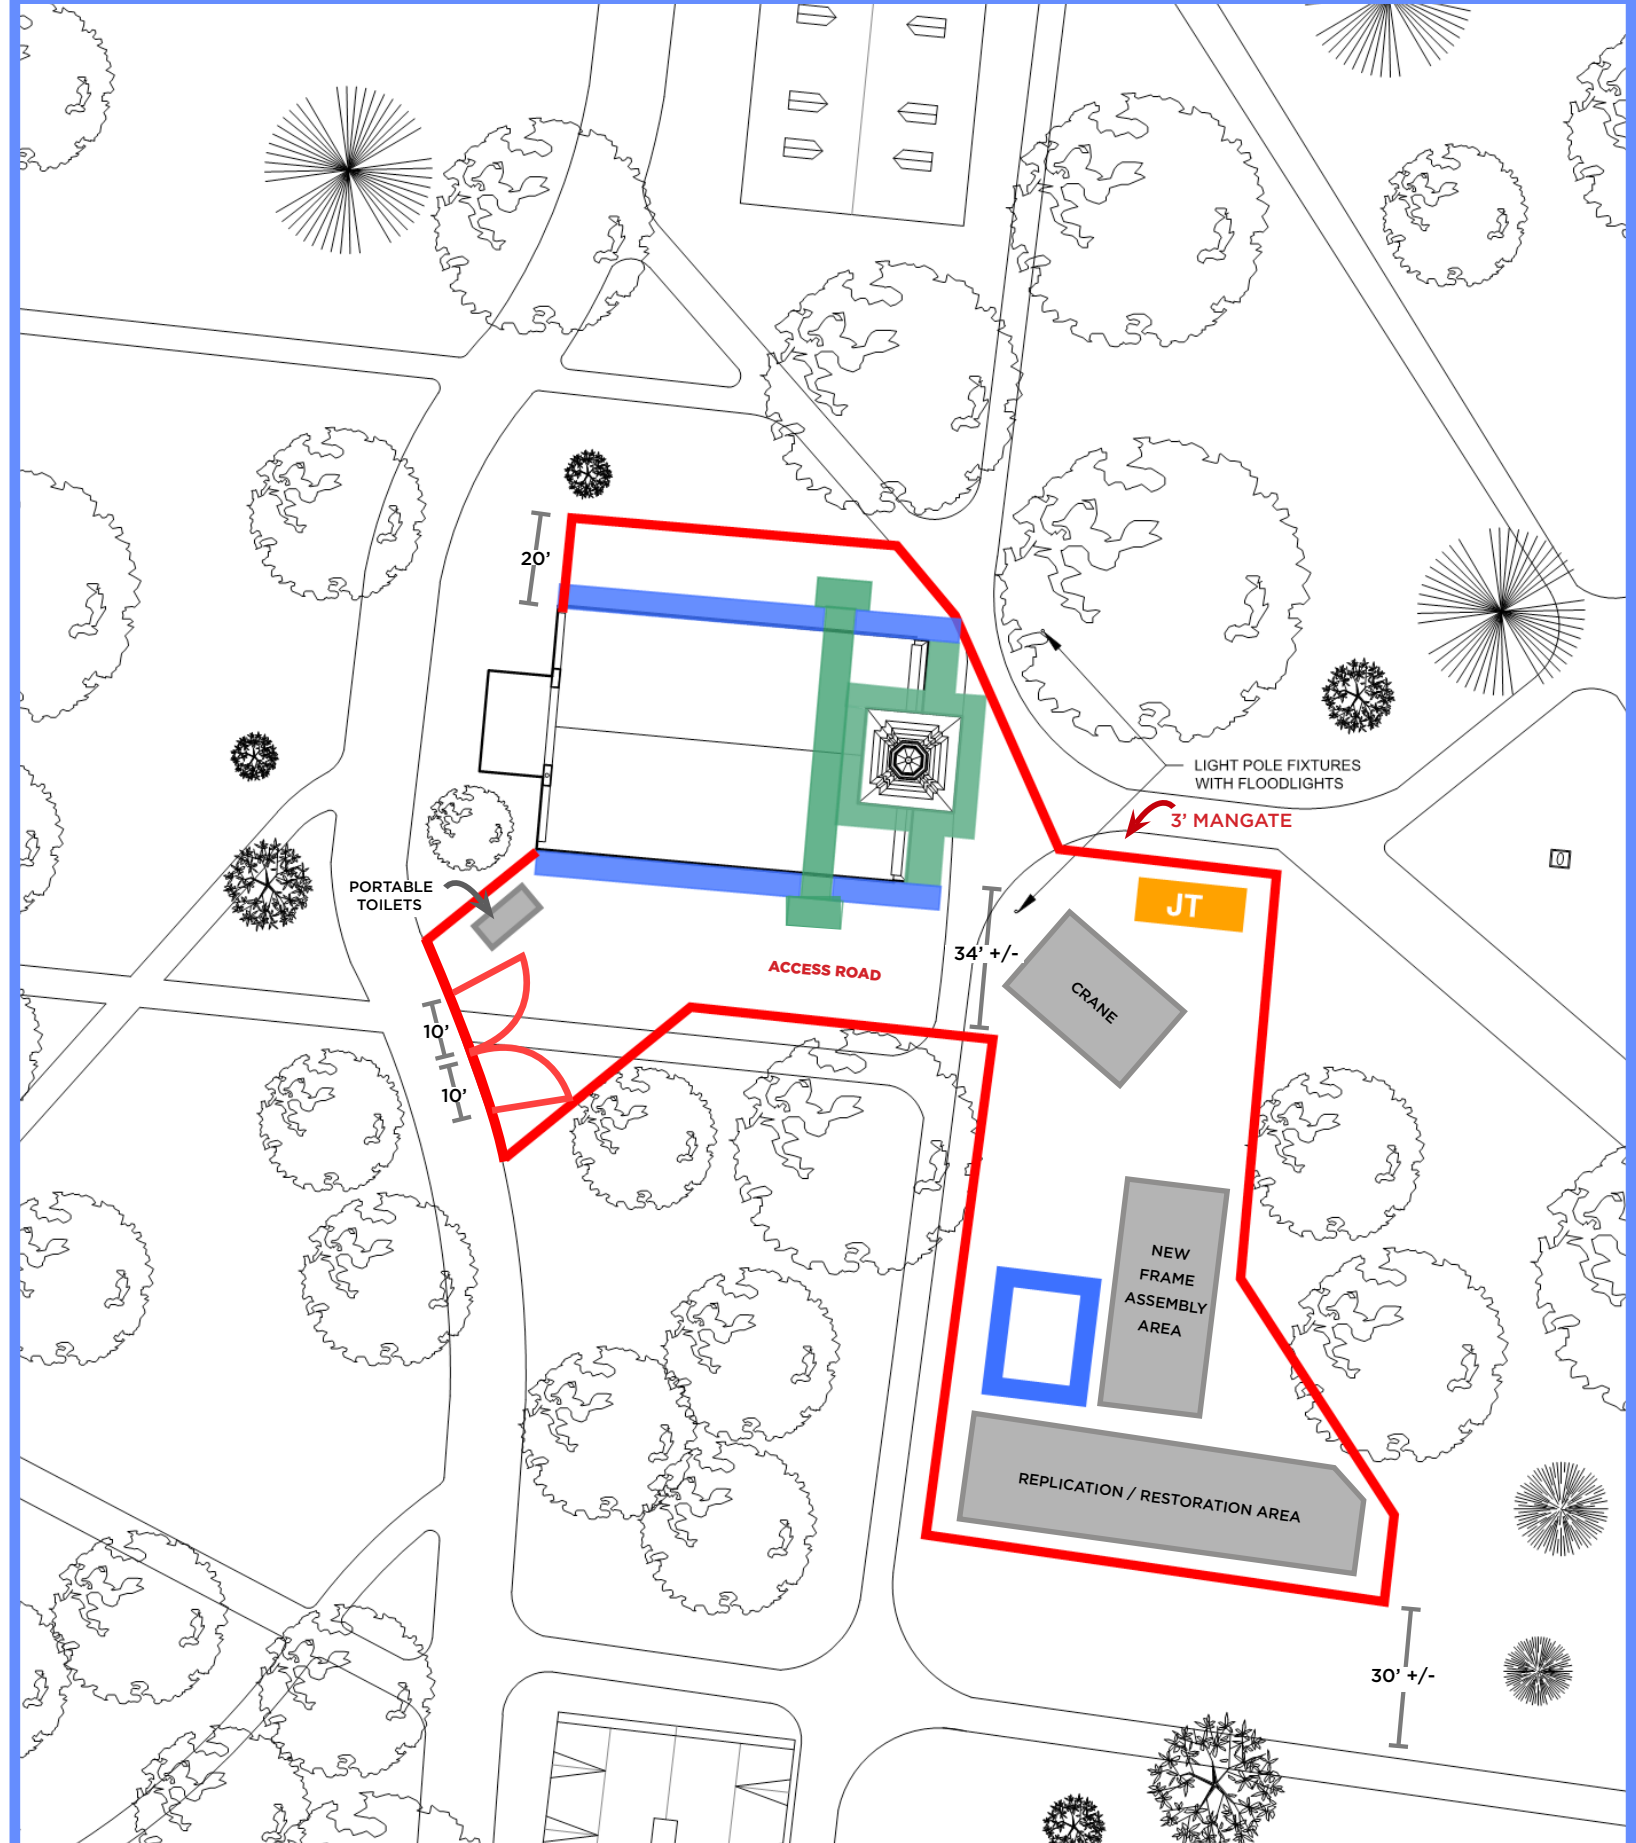

MESICK
COHEN
WILSON
BAKER
architects

388 BROADWAY
ALBANY, NY 12207
p. (518)433-9394
f. (518)433-9397

5525 OLD TOWNE RD.
SUITE B
LIAMSBURG, VA 23188
p. (757)221-0713
f. (757)221-0714

CONSULTANTS

SITE PLAN

**HAMILTON COLLEGE CHAPEL
TOWER AND ROOF RESTORATION**
198 COLLEGE HILL ROAD, CLINTON, NY 13323

PROGRESS SET

NOT FOR
CONSTRUCTION

NOTED DATE:

REVISIONS

SCALE

COMMISSION NO.






DRAWN BY _____

DATE _____

SP-1

DRAWING NO. _____

Hamilton College Chapel - Tower and Roof Restoration

LEGEND		SET-UP	BREAKDOWN
	PHASE 1 SCAFFOLD	3/15 - 4/03	10/21 - 10/28 +/-
	PHASE 2 SCAFFOLD	5/27 - 6/03	8/20 - 8/24
	PHASE 3	8/20 - 8/24	10/23 - 11/05
	SITE FENCE/ LAYDOWN AREA	5/26 - 5/29	10/23 - 11/05
	OFFICE TRAILER	5/27	10/21 - 10/28

NOTES:


*ITEMS TO DISCUSS

- | | |
|---------------------------------------|--------------------------------|
| - CONTRACTOR PARKING LOCATIONS | |
| - HRS - SUGGESTED | 7:00 -> 4:30 TYPICAL |
| | UNLESS OTHERWISE |
| | DISCUSSED OR REQUESTED |
| | MONDAY - FRIDAY |

DRAFT
02/14/2020



PHASE 3: 8/20 - 8/24

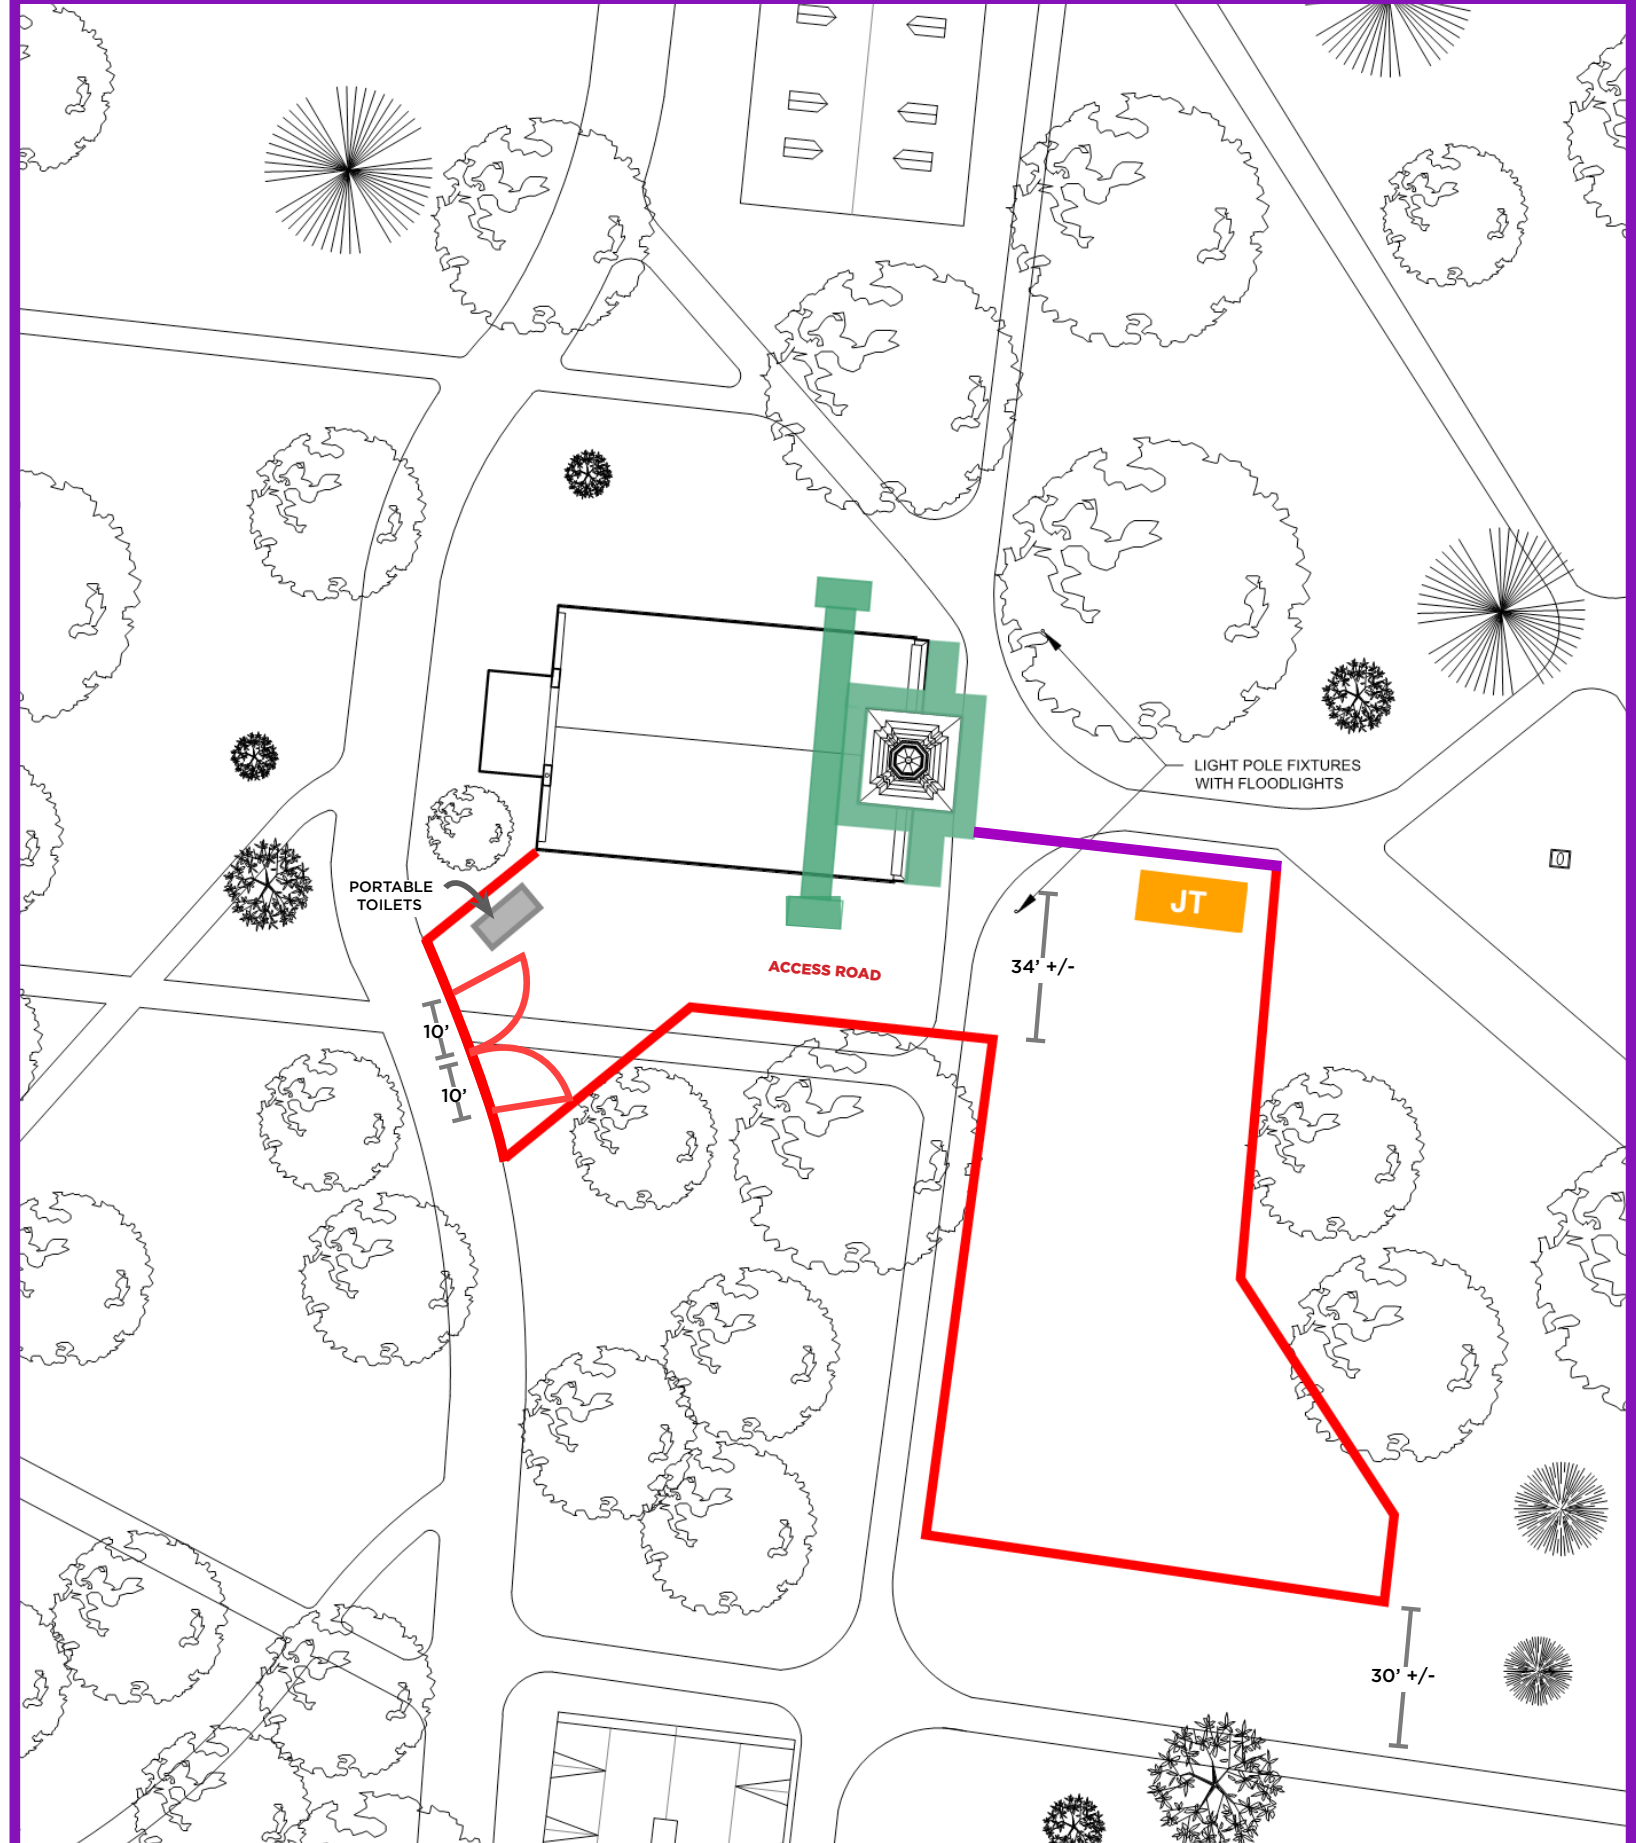

MESICK
COHEN
WILSON
BAKER
architects

388 BROADWAY
ALBANY, NY 12207
p. (518)433-9394
f. (518)433-9397

5525 OLD TOWNE RD.
SUITE B
LIAMSBURG, VA 23188
p. (757)221-0713
f. (757)221-0714

CONSULTANTS

SITE PLAN

**HAMILTON COLLEGE CHAPEL
TOWER AND ROOF RESTORATION**
198 COLLEGE HILL ROAD, CLINTON, NY 13323

PROGRESS SET

**NOT FOR
CONSTRUCTION**

NOTED DATE:
1-20-20

REVISIONS

SCALE

COMMISSION NO.

DRAWN BY _____

DATE
JANUARY 20, 2020

SP-1

DRAWING NO.