






## Hamilton College Chapel - Tower and Roof Restoration

LEGEND	SET-UP	BREAKDOWN
 PHASE 1 SCAFFOLD	3/15 - 4/03	10/21 - 10/28 +/-
 PHASE 2 SCAFFOLD	5/27 - 6/03	8/20 - 8/24
 PHASE 3	8/20 - 8/24	10/23 - 11/05
 SITE FENCE/ LAYDOWN AREA	5/26 - 5/29	10/23 - 11/05
 OFFICE TRAILER	5/27	10/21 - 10/28

**NOTES:**

### \*ITEMS TO DISCUSS

## - CONTRACTOR PARKING LOCATIONS

**- HRS - SUGGESTED                      7:00 -> 4:30 TYPICAL**

**UNLESS OTHERWISE**


DISCUSSED OR REQUESTED

MONDAY - FRIDAY



DRAFT  
02/14/2020

PHASE 1: 3/15 - 4/03

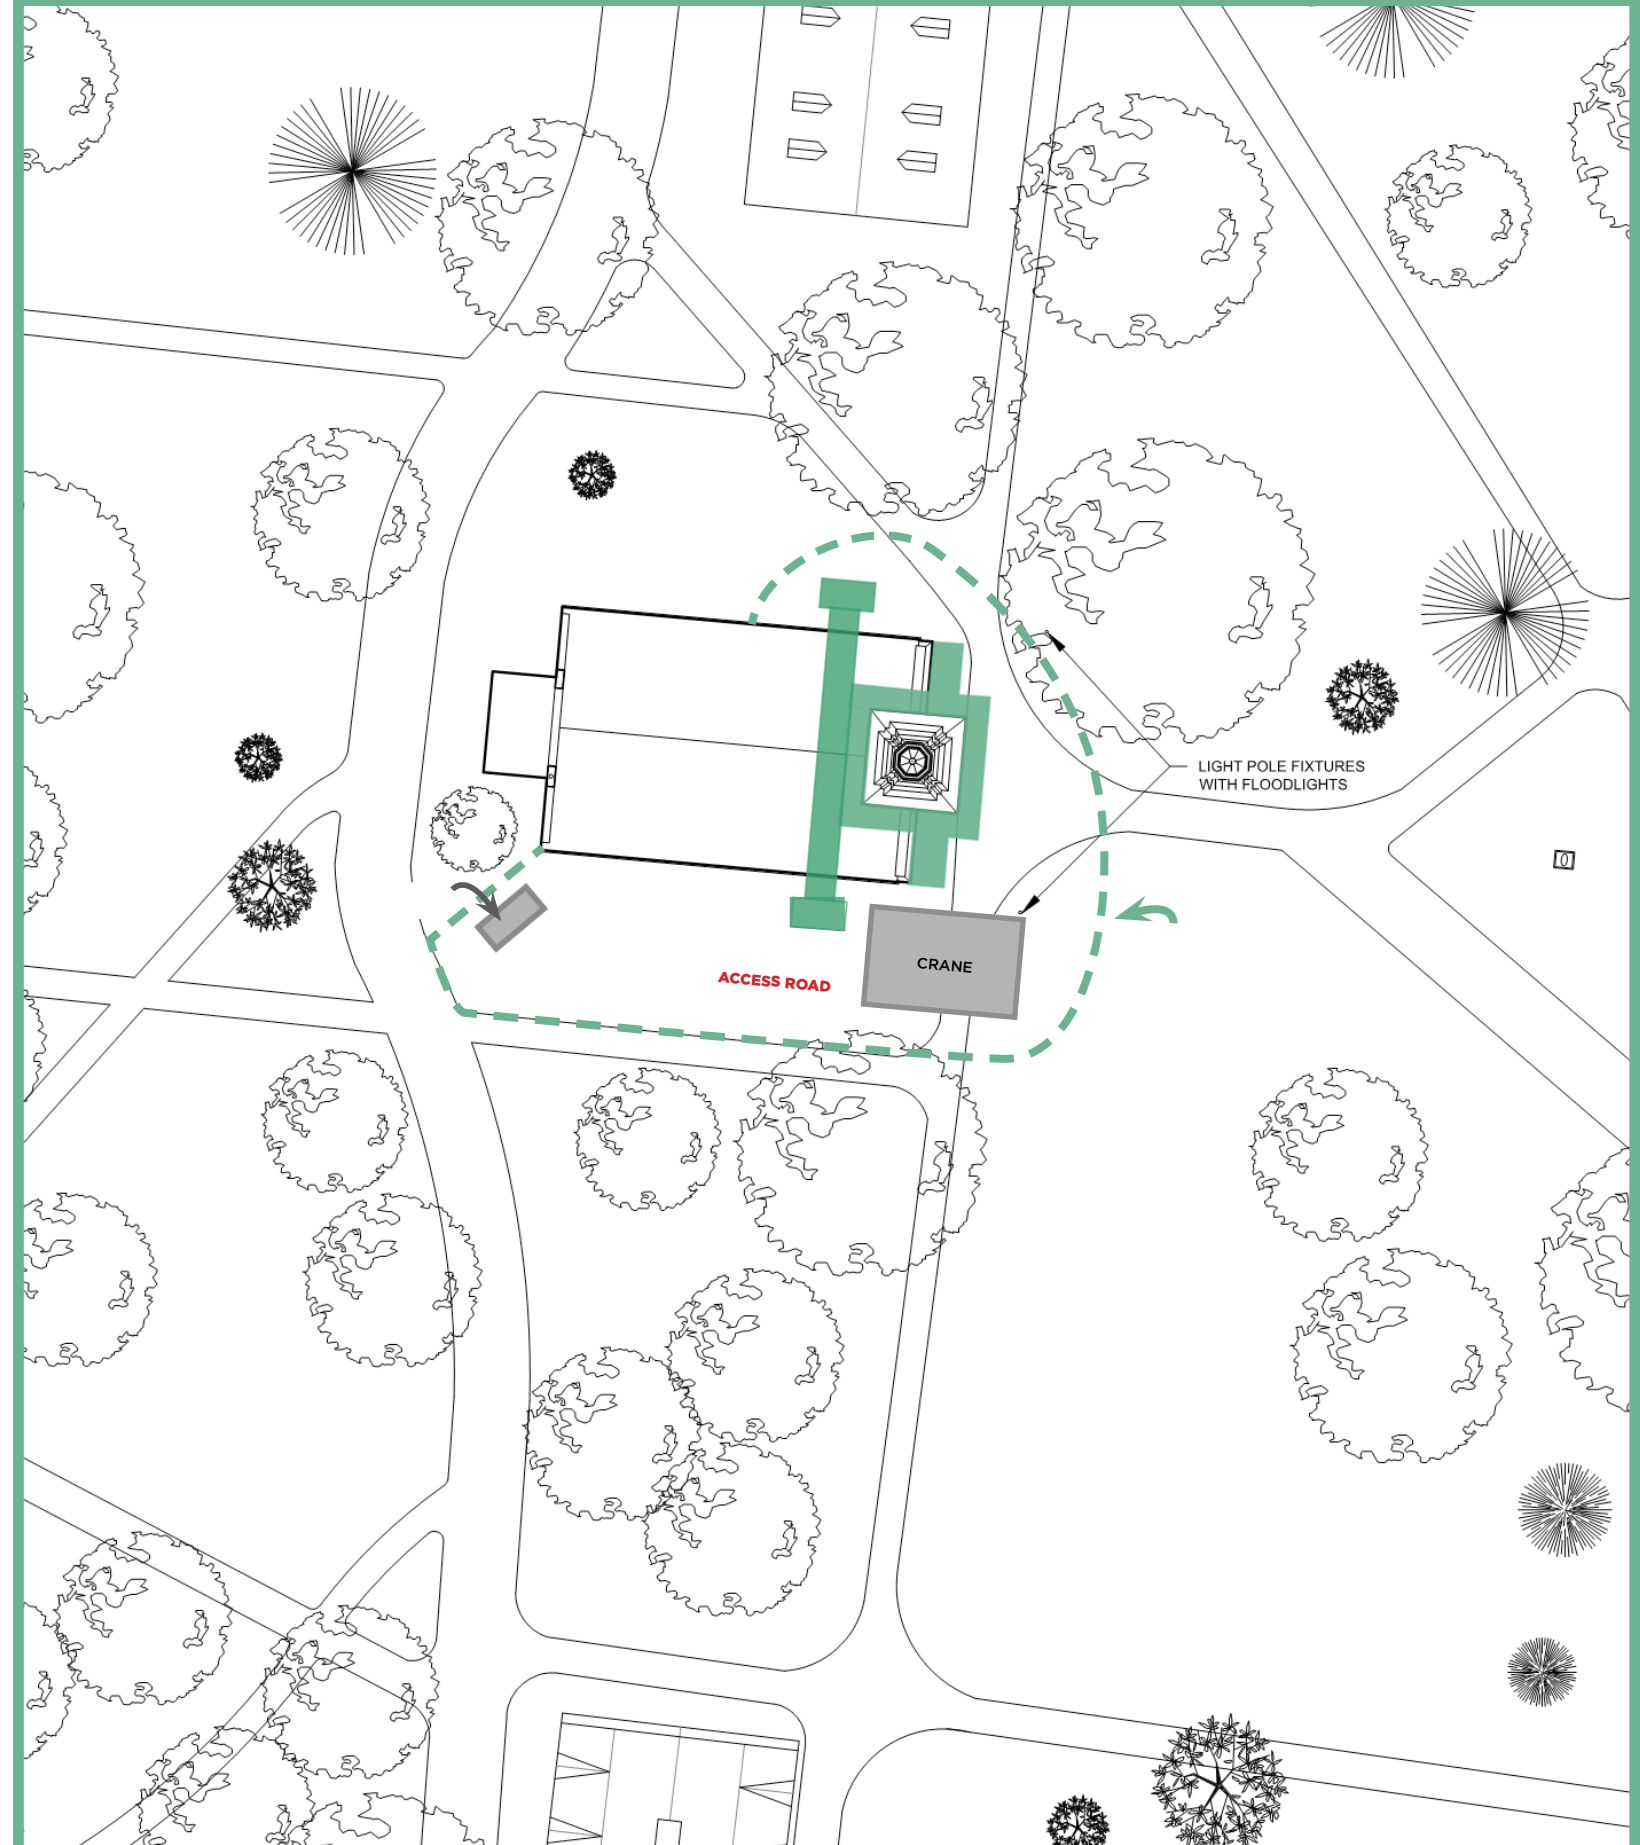

MESICK  
COHEN  
WILSON  
BAKER  
architects

388 BROADWAY  
ALBANY, NY 12207  
p. (518)433-9394  
f. (518)433-9397

5525 OLD TOWNE RD.  
SUITE B  
LLIAMSBURG, VA 23188  
p. (757)221-0713  
f. (757)221-0714

CONSULTANTS

## SITE PLAN

**HAMILTON COLLEGE CHAPEL  
TOWER AND ROOF RESTORATION**  
198 COLLEGE HILL ROAD, CLINTON, NY 13323

PROGRESS SET

NOT FOR  
CONSTRUCTION

NOTED DATE:  
1-20-20

## VISIONS

SCALE  
NOTED

COMMISSION NO.






DRAWN BY

DATE  
MAY 20, 2020

SP-1

DRAWING NO.

## Hamilton College Chapel - Tower and Roof Restoration

LEGEND		SET-UP	BREAKDOWN
	PHASE 1 SCAFFOLD	3/15 - 4/03	10/21 - 10/28 +/-
	PHASE 2 SCAFFOLD	5/27 - 6/03	8/20 - 8/24
	PHASE 3	8/20 - 8/24	10/23 - 11/05
	SITE FENCE/ LAYDOWN AREA	5/26 - 5/29	10/23 - 11/05
	OFFICE TRAILER	5/27	10/21 - 10/28

**NOTES:**


### \*ITEMS TO DISCUSS

- |                                       |                                |
|---------------------------------------|--------------------------------|
| <b>- CONTRACTOR PARKING LOCATIONS</b> |                                |
| <b>- HRS - SUGGESTED</b>              | <b>7:00 -&gt; 4:30 TYPICAL</b> |
|                                       | <b>UNLESS OTHERWISE</b>        |
|                                       | <b>DISCUSSED OR REQUESTED</b>  |
|                                       | <b>MONDAY - FRIDAY</b>         |

DRAFT  
02/14/2020



## PHASE 2: 5/27 - 6/03

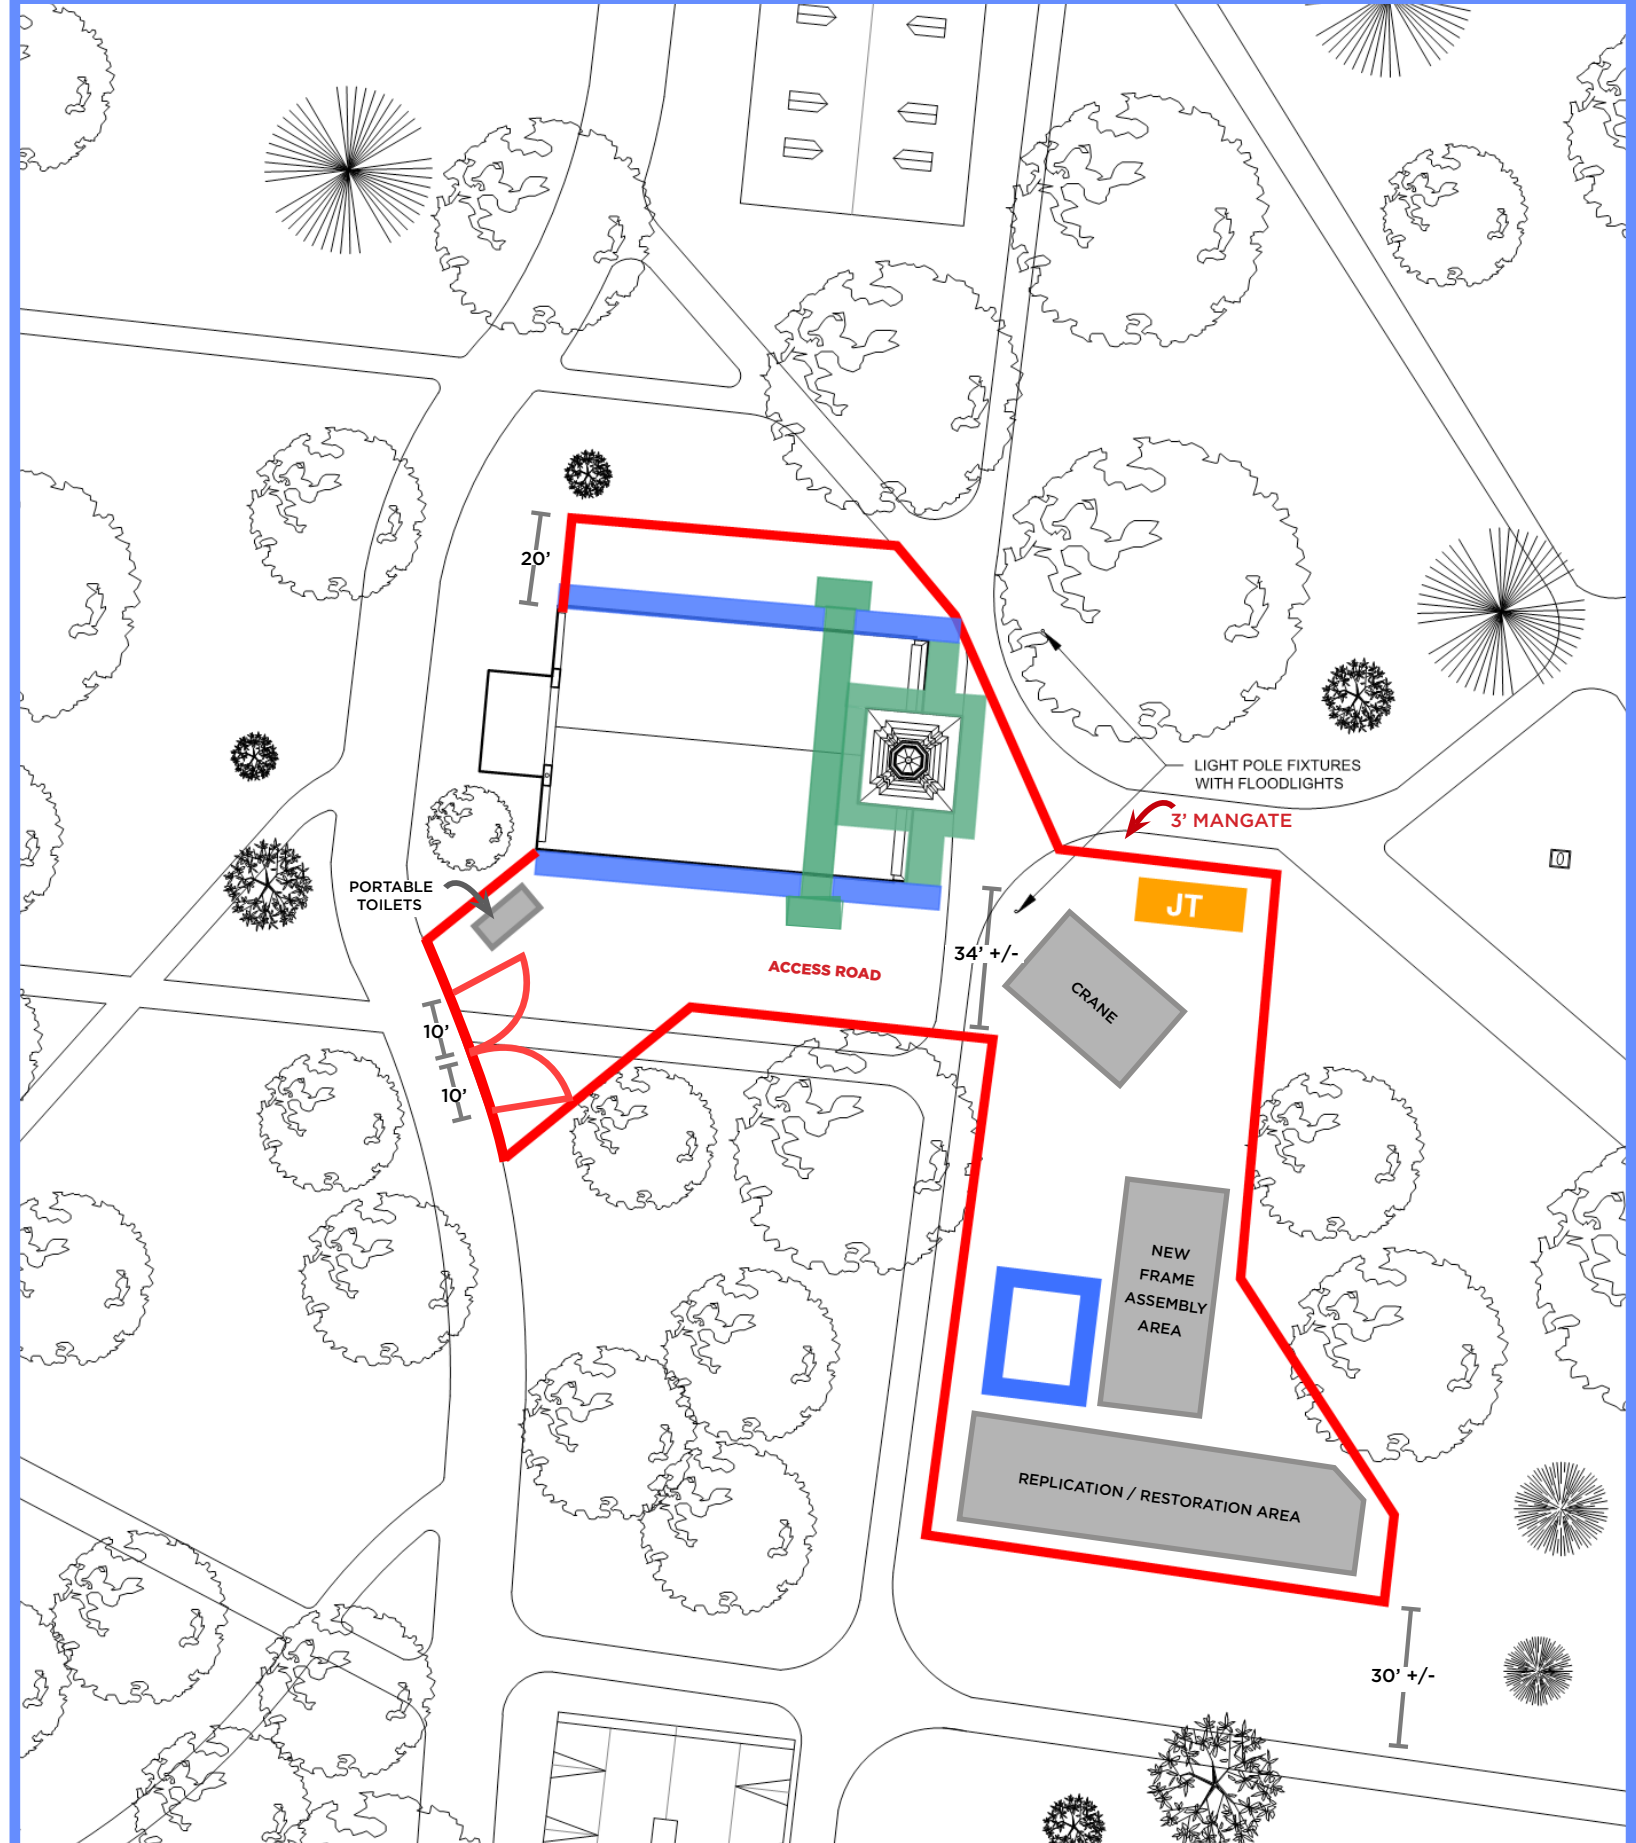

MESICK  
COHEN  
WILSON  
BAKER  
architects

388 BROADWAY  
ALBANY, NY 12207  
p. (518)433-9394  
f. (518)433-9397

5525 OLD TOWNE RD.  
SUITE B  
LIAMSBURG, VA 23188  
p. (757)221-0713  
f. (757)221-0714

CONSULTANTS

**HAMILTON COLLEGE CHAPEL  
TOWER AND ROOF RESTORATION**  
198 COLLEGE HILL ROAD, CLINTON, NY 13323

**PROGRESS SET**

**NOT FOR  
CONSTRUCTION**

NOTED DATE: 1.22.22

## REVISIONS

SCALE

COMMISSION NO.

DRAWN BY \_\_\_\_\_






DATE \_\_\_\_\_

JANUARY 20, 2020

**SP-1**

DRAWING NO. \_\_\_\_\_

## Hamilton College Chapel - Tower and Roof Restoration

LEGEND	SET-UP	BREAKDOWN
 PHASE 1 SCAFFOLD	3/15 - 4/03	10/21 - 10/28 +/-
 PHASE 2 SCAFFOLD	5/27 - 6/03	8/20 - 8/24
 PHASE 3	8/20 - 8/24	10/23 - 11/05
 SITE FENCE/ LAYDOWN AREA	5/26 - 5/29	10/23 - 11/05
 OFFICE TRAILER	5/27	10/21 - 10/28

**NOTES:**

### \*ITEMS TO DISCUSS

## - CONTRACTOR PARKING LOCATIONS

**- HRS - SUGGESTED                      7:00 -> 4:30 TYPICAL**

**UNLESS OTHERWISE**

DISCUSSED OR REQUESTED


**MONDAY - FRIDAY**

DRAFT

02/14/2020



### PHASE 3: 8/20 - 8/24

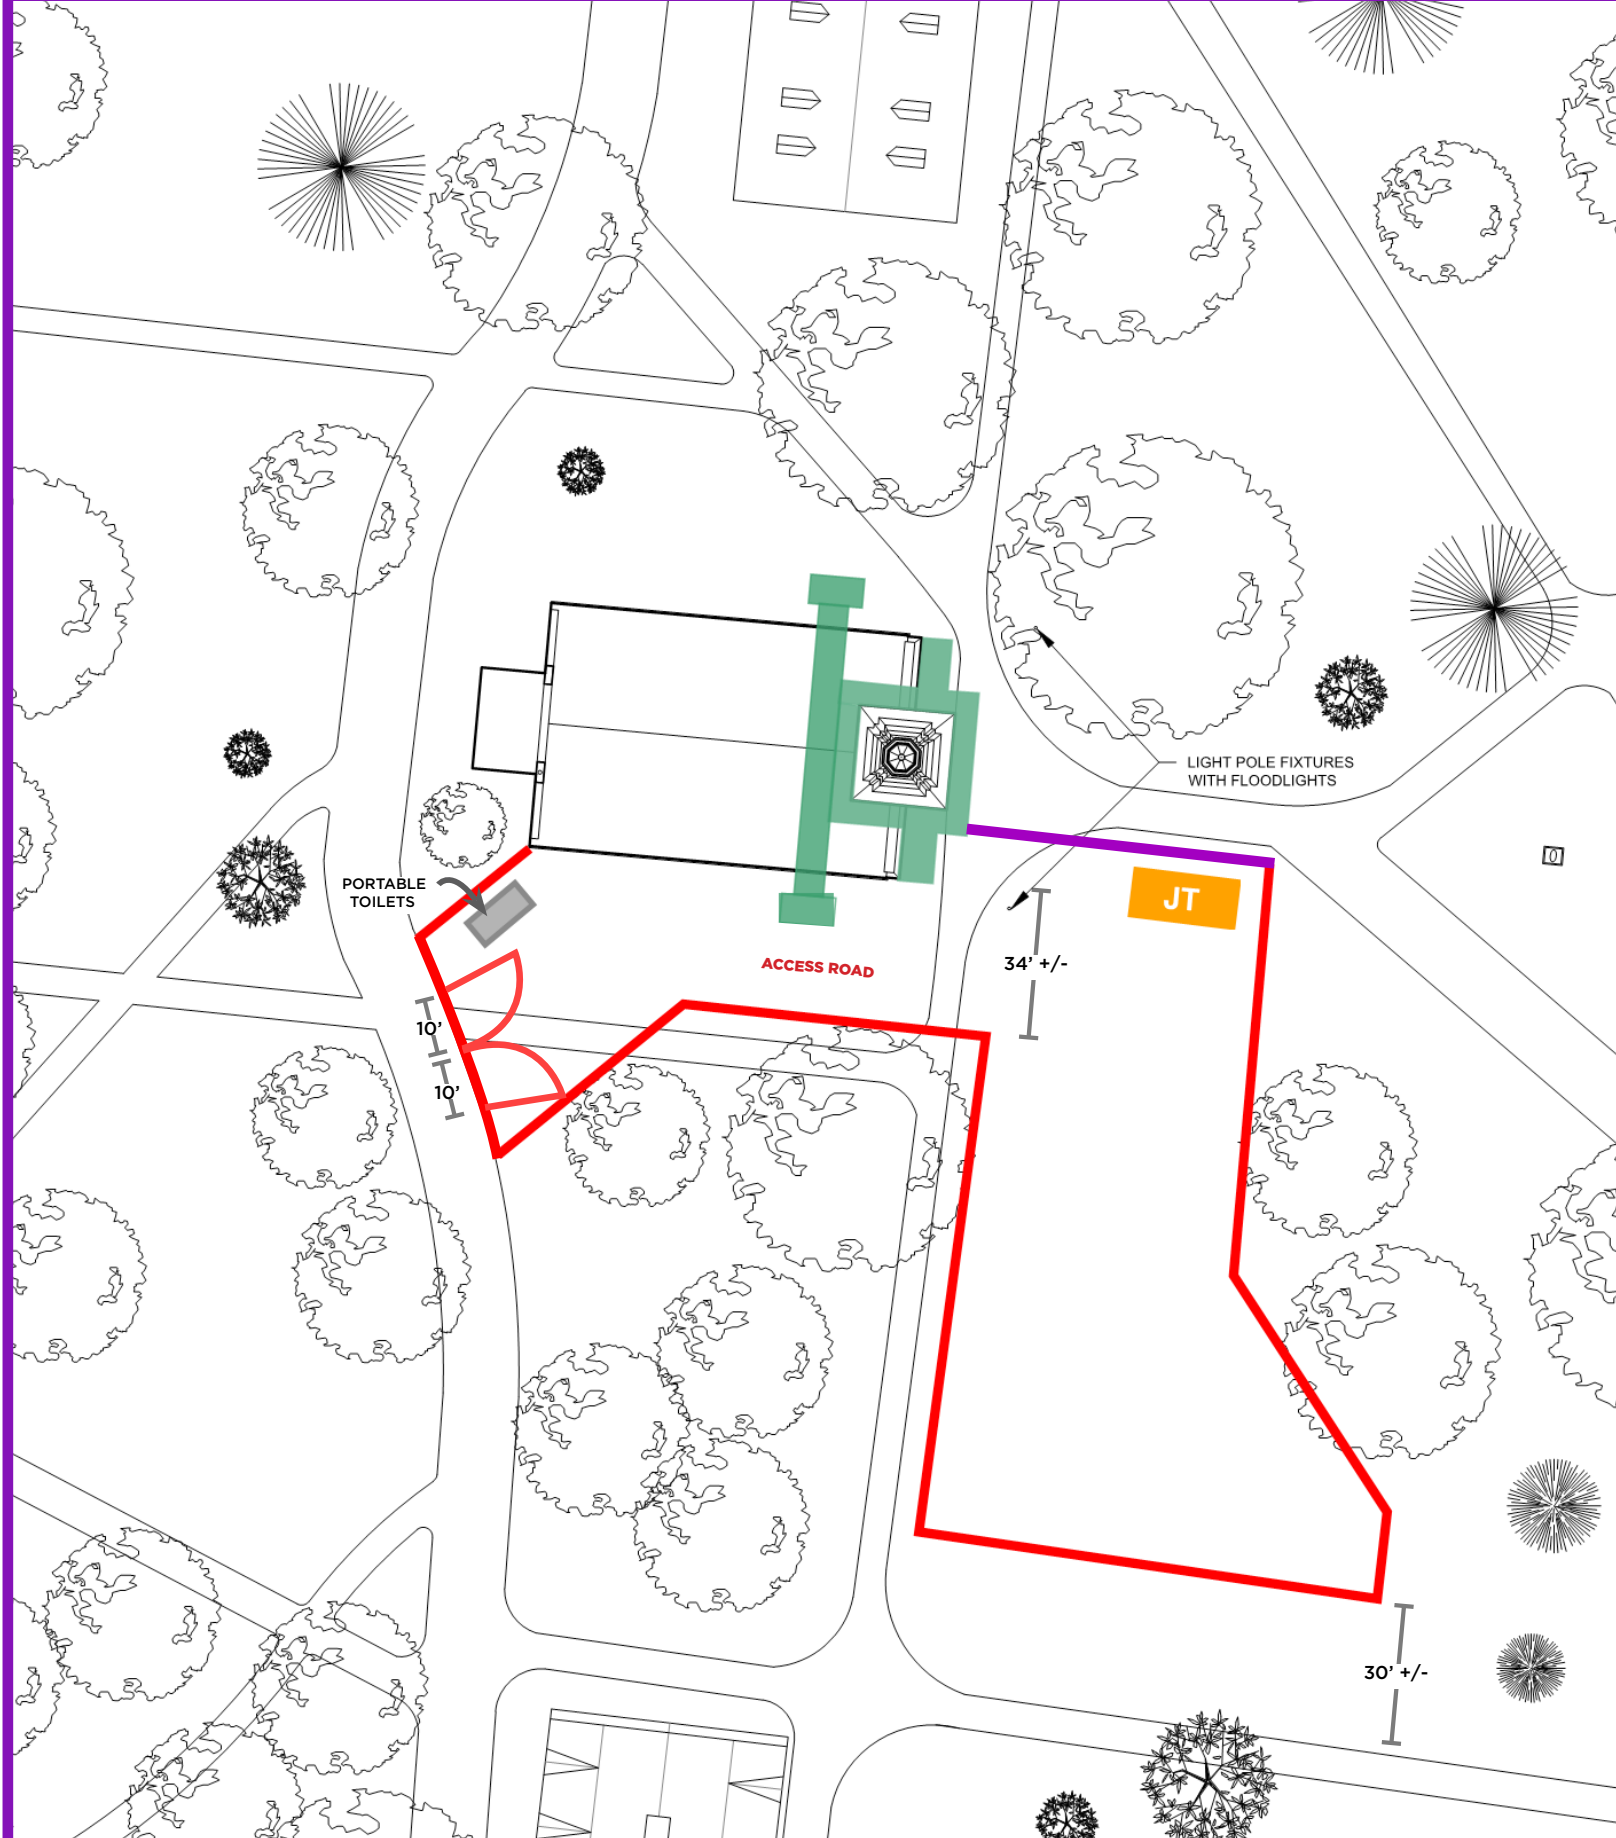

MESICK  
COHEN  
WILSON  
BAKER  
architects

388 BROADWAY  
ALBANY, NY 12207  
p. (518)433-9394  
f. (518)433-9397

5525 OLD TOWNE RD.  
SUITE B  
WILLIAMSBURG, VA 23188  
p. (757)221-0713  
f. (757)221-0714

CONSULTANTS

## SITE PLAN

**HAMILTON COLLEGE CHAPEL  
TOWER AND ROOF RESTORATION**  
198 COLLEGE HILL ROAD, CLINTON, NY 13323

PROGRESS SET

NOT FOR  
CONSTRUCTION

PLOTTED DATE:  
1-20-20

## REVISIONS

SCALE  
AS NOTED

COMMISSION NO.

DRAWN BY

DATE \_\_\_\_\_

DATE  
JANUARY 20, 2020

**SP-1**

DRAWING NO.